


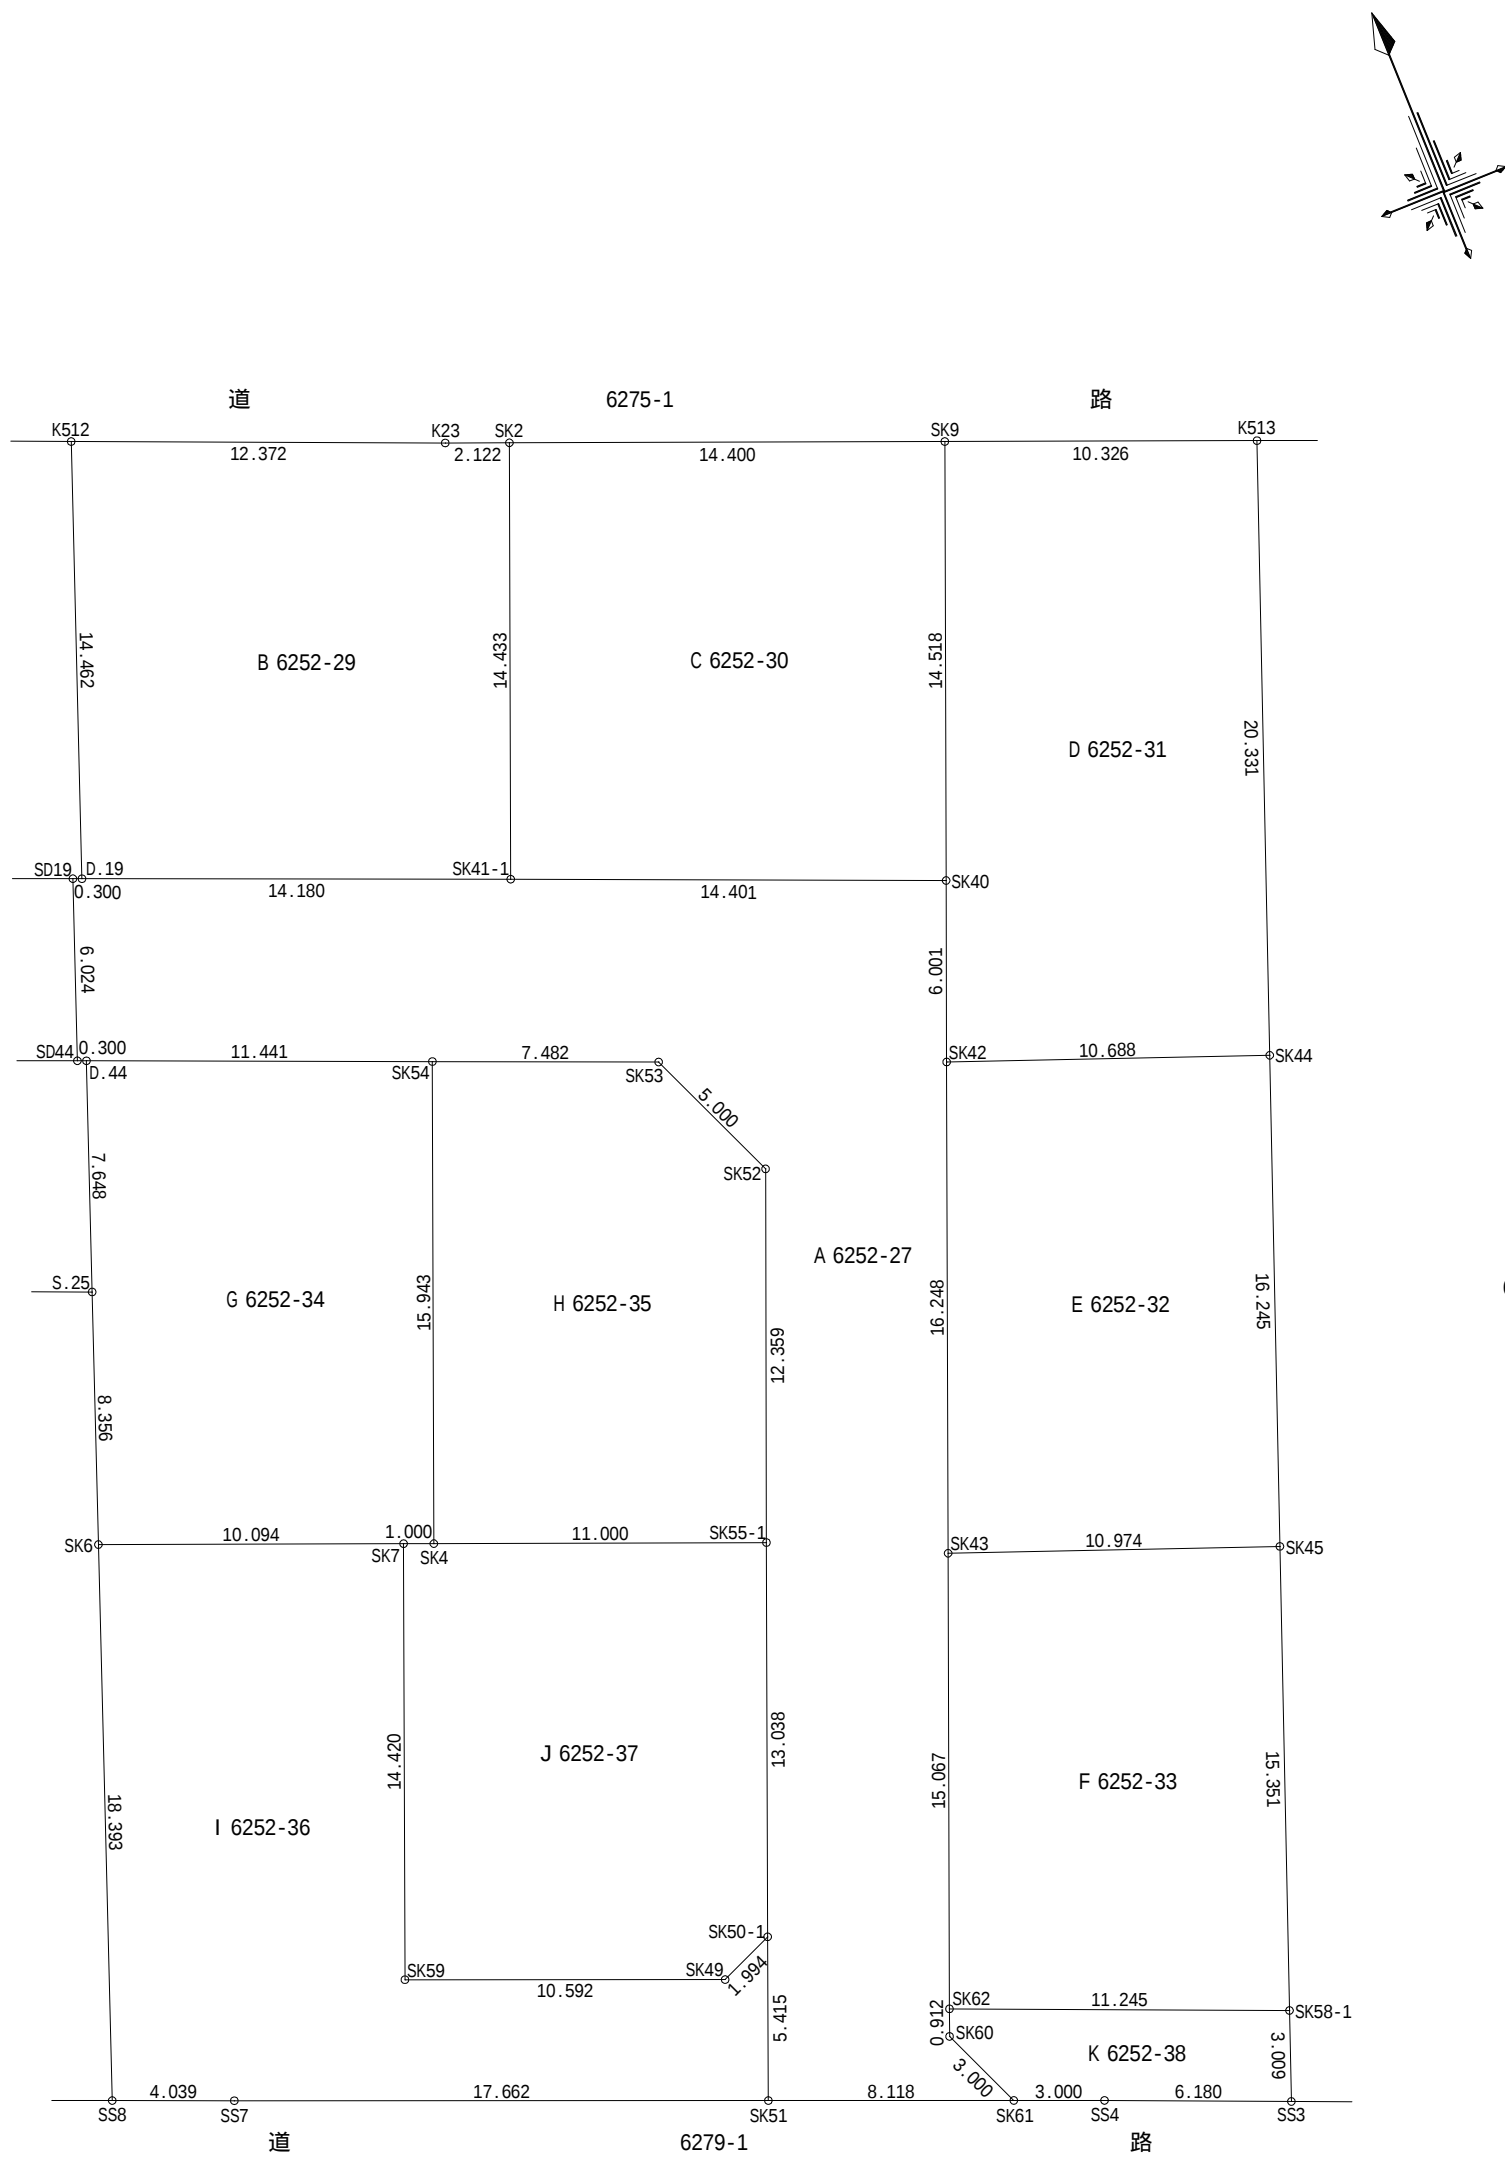

求積表

地 番 A 6252-27				
NO	Xn	Yn	Xn・(Yn+1-Yn-1)	距 離
SD19	-125930.077	52621.682	-301728.464492	0.300
D.19	-125930.190	52621.960	-1689857.219610	14.180
SK41-1	-125935.517	52635.101	-3334394.683609	14.401
SK40	-125940.952	52648.437	-1398448.331008	6.001
SK42	-125946.522	52646.205	1041955.576506	16.248
SK43	-125961.605	52640.164	1466696.928620	15.067
SK62	-125975.591	52634.561	748546.961722	0.912
SK60	-125976.438	52634.222	-105568.255044	3.000
SK61	-125979.197	52635.399	800093.880147	8.118
SK51	-125976.159	52627.871	695514.373839	5.415
SK50-1	-125971.130	52629.878	-863406.125020	13.038
SK55-1	-125959.026	52634.725	-1190312.795700	12.359
SK52	-125947.556	52639.328	-333383.180732	5.000
SK53	-125942.955	52637.372	1119255.041085	7.482
SK54	-125940.137	52630.441	2207730.601610	11.441
D.44	-125935.829	52619.842	1369804.012033	0.300
SD44	-125935.716	52619.564	-231721.717440	6.024
合 計			776.602907	
合 計 面 積			388.3014535	
地 積			388.30	m ²

地 番 B 6252-29				
NO	Xn	Yn	Xn・(Yn+1-Yn-1)	距 離
K512	-125916.651	52627.045	-2082409.574238	12.372
K23	-125921.330	52638.498	-1690242.012590	2.122
SK2	-125922.119	52640.468	427757.438243	14.433
SK41-1	-125935.517	52635.101	2330814.548636	14.180
D.19	-125930.190	52621.960	1014493.610640	14.462
合 計			414.010691	
合 計 面 積			207.0053455	
地 積			207.00	m ²

地 番 C 6252-30				
NO	Xn	Yn	Xn・(Yn+1-Yn-1)	距 離
SK2	-125922.119	52640.468	-2359024.977346	14.400
SK9	-125927.475	52653.835	-1003516.048275	14.518
SK40	-125940.952	52648.437	2359377.794768	14.401
SK41-1	-125935.517	52635.101	1003580.134973	14.433
合 計			416.904120	
合 計 面 積			208.4520600	
地 積			208.45	m ²

地 番 D 6252-31				
NO	Xn	Yn	Xn・(Yn+1-Yn-1)	距 離
SK9	-125927.475	52653.835	-1886771.357925	10.326
K513	-125931.316	52663.420	-297197.905760	20.331
SK44	-125950.320	52656.195	2168234.758800	10.688
SK42	-125946.522	52646.205	977093.117676	6.001
SK40	-125940.952	52648.437	-960929.463760	14.518
合 計			429.149031	
合 計 面 積			214.5745155	
地 積			214.57	m ²

地 番 E 6252-32				
NO	Xn	Yn	Xn・(Yn+1-Yn-1)	距 離
SK42	-125946.522	52646.205	-2019048.694182	10.688
SK44	-125950.320	52656.195	-531132.499440	16.245
SK45	-125965.505	52650.422	2019353.010655	10.974
SK43	-125961.605	52640.164	531180.088285	16.248
合 計			351.905318	
合 計 面 積			175.9526590	
地 積			175.95	m ²

地 番 F 6252-33				
NO	Xn	Yn	Xn・(Yn+1-Yn-1)	距 離
SK43	-125961.605	52640.164	-1997877.016905	10.974
SK45	-125965.505	52650.422	-605012.320515	15.351
SK58-1	-125979.854	52644.967	1998166.464294	11.245
SK62	-125975.591	52634.561	605060.763573	15.067
合 計			337.890447	
合 計 面 積			168.9452235	
地 積			168.94	m ²

地 番 G 6252-34				
NO	Xn	Yn	Xn・(Yn+1-Yn-1)	距 離
D.44	-125935.829	52619.842	-1673561.231581	11.441
SK54	-125940.137	52630.441	-588266.379927	15.943
SK4	-125954.937	52624.513	863547.048072	1.000
SK7	-125954.565	52623.585	1297080.110370	10.094
SK6	-125950.811	52614.215	810241.567163	8.356
S.25	-125942.988	52617.152	-708681.193476	7.648
合 計			359.920621	
合 計 面 積			179.9603105	
地 積			179.96	m ²

地 番 H 6252-35				
NO	Xn	Yn	Xn・(Yn+1-Yn-1)	距 離
SK54	-125940.137	52630.441	-1619464.221683	7.482
SK53	-125942.955	52637.372	-1119255.041085	5.000
SK52	-125947.556	52639.328	333383.180732	12.359
SK55-1	-125959.026	52634.725	1866082.970190	11.000
SK4	-125954.937	52624.513	539590.950108	15.943
合 計			337.838262	
合 計 面 積			168.9191310	
地 積			168.91	m ²

地 番 I 6252-36				
NO	Xn	Yn	Xn・(Yn+1-Yn-1)	距 離
SK6	-125950.811	52614.215	-1994431.092185	10.094
SK7	-125954.565	52623.585	-504825.896520	14.420
SK59	-125967.951	52618.223	-561817.061460	10.592
SK49	-125971.915	52628.045	-1468202.669325	1.994
SK50-1	-125971.130	52629.878	21918.976620	5.415
SK51	-125976.159	52627.871	2316071.683215	17.662
SS7	-125969.548	52611.493	2534633.275308	4.039
SS8	-125968.030	52607.750	-342884.977660	18.393
合 計			462.237993	
合 計 面 積			231.1189965	
地 積			231.11	m ²

地 番 J 6252-37				
NO	Xn	Yn	Xn・(Yn+1-Yn-1)	距 離
SK7	-125954.565	52623.585	-792254.213850	1.000
SK4	-125954.937	52624.513	-1403137.998180	11.000
SK55-1	-125959.026	52634.725	-675770.174490	13.038
SK50-1	-125971.130	52629.878	841487.148400	1.994
SK49	-125971.915	52628.045	1468202.669325	10.592
SK59	-125967.951	52618.223	561817.061460	14.420
合 計			344.492665	
合 計 面 積			172.2463325	
地 積			172.24	m ²

地 番 K 6252-38				
NO	Xn	Yn	Xn・(Yn+1-Yn-1)	距 離
SK58-1	-125979.854	52644.967	1176273.896798	11.245
SK62	-125975.591	52634.561	1353607.725295	0.912
SK60	-125976.438	52634.222	-105568.255044	3.000
SK61	-125979.197	52635.399	-498751.640923	3.000
SS4	-125980.320	52638.181	-1070706.739680	6.180
SS3	-125982.667	52643.898	-854918.378262	3.009
合 計			-63.391816	
合 計 面 積			31.6959080	
地 積			31.69	m ²

総合計面積	2147.1719355 m ²
-------	-----------------------------

地 番	面 積
A 6252-27	388.3014535 m ²
B 6252-29	207.0053455 m ²
C 6252-30	208.4520600 m ²
D 6252-31	214.5745155 m ²
E 6252-32	175.9526590 m ²
F 6252-33	168.9452235 m ²
G 6252-34	179.9603105 m ²
H 6252-35	168.9191310 m ²
I 6252-36	231.1189965 m ²
J 6252-37	172.2463325 m ²
K 6252-38	31.6959080 m ²

名 称	確 定 測 量 図	
所 在	鈴 鹿 市 南 玉 垣 町 字 玉 垣	
縮 尺	1 / 2 5 0	管理番号 0 6 0 1 0 0 4
作 成 者	三重県桑名市大字能部1327番地1 土地家屋調査士 高橋 忠裕 TEL (0594) 25-1001 FAX (0594) 25-1002	
作 成 日	令和 7 年 3 月 2 3 日	